


Appendix A
**Proposed
Realignment Plan**





Revision	Amendment	Approved	Revision Date
B	DRAFT PLAN FOR CONSULTATION		

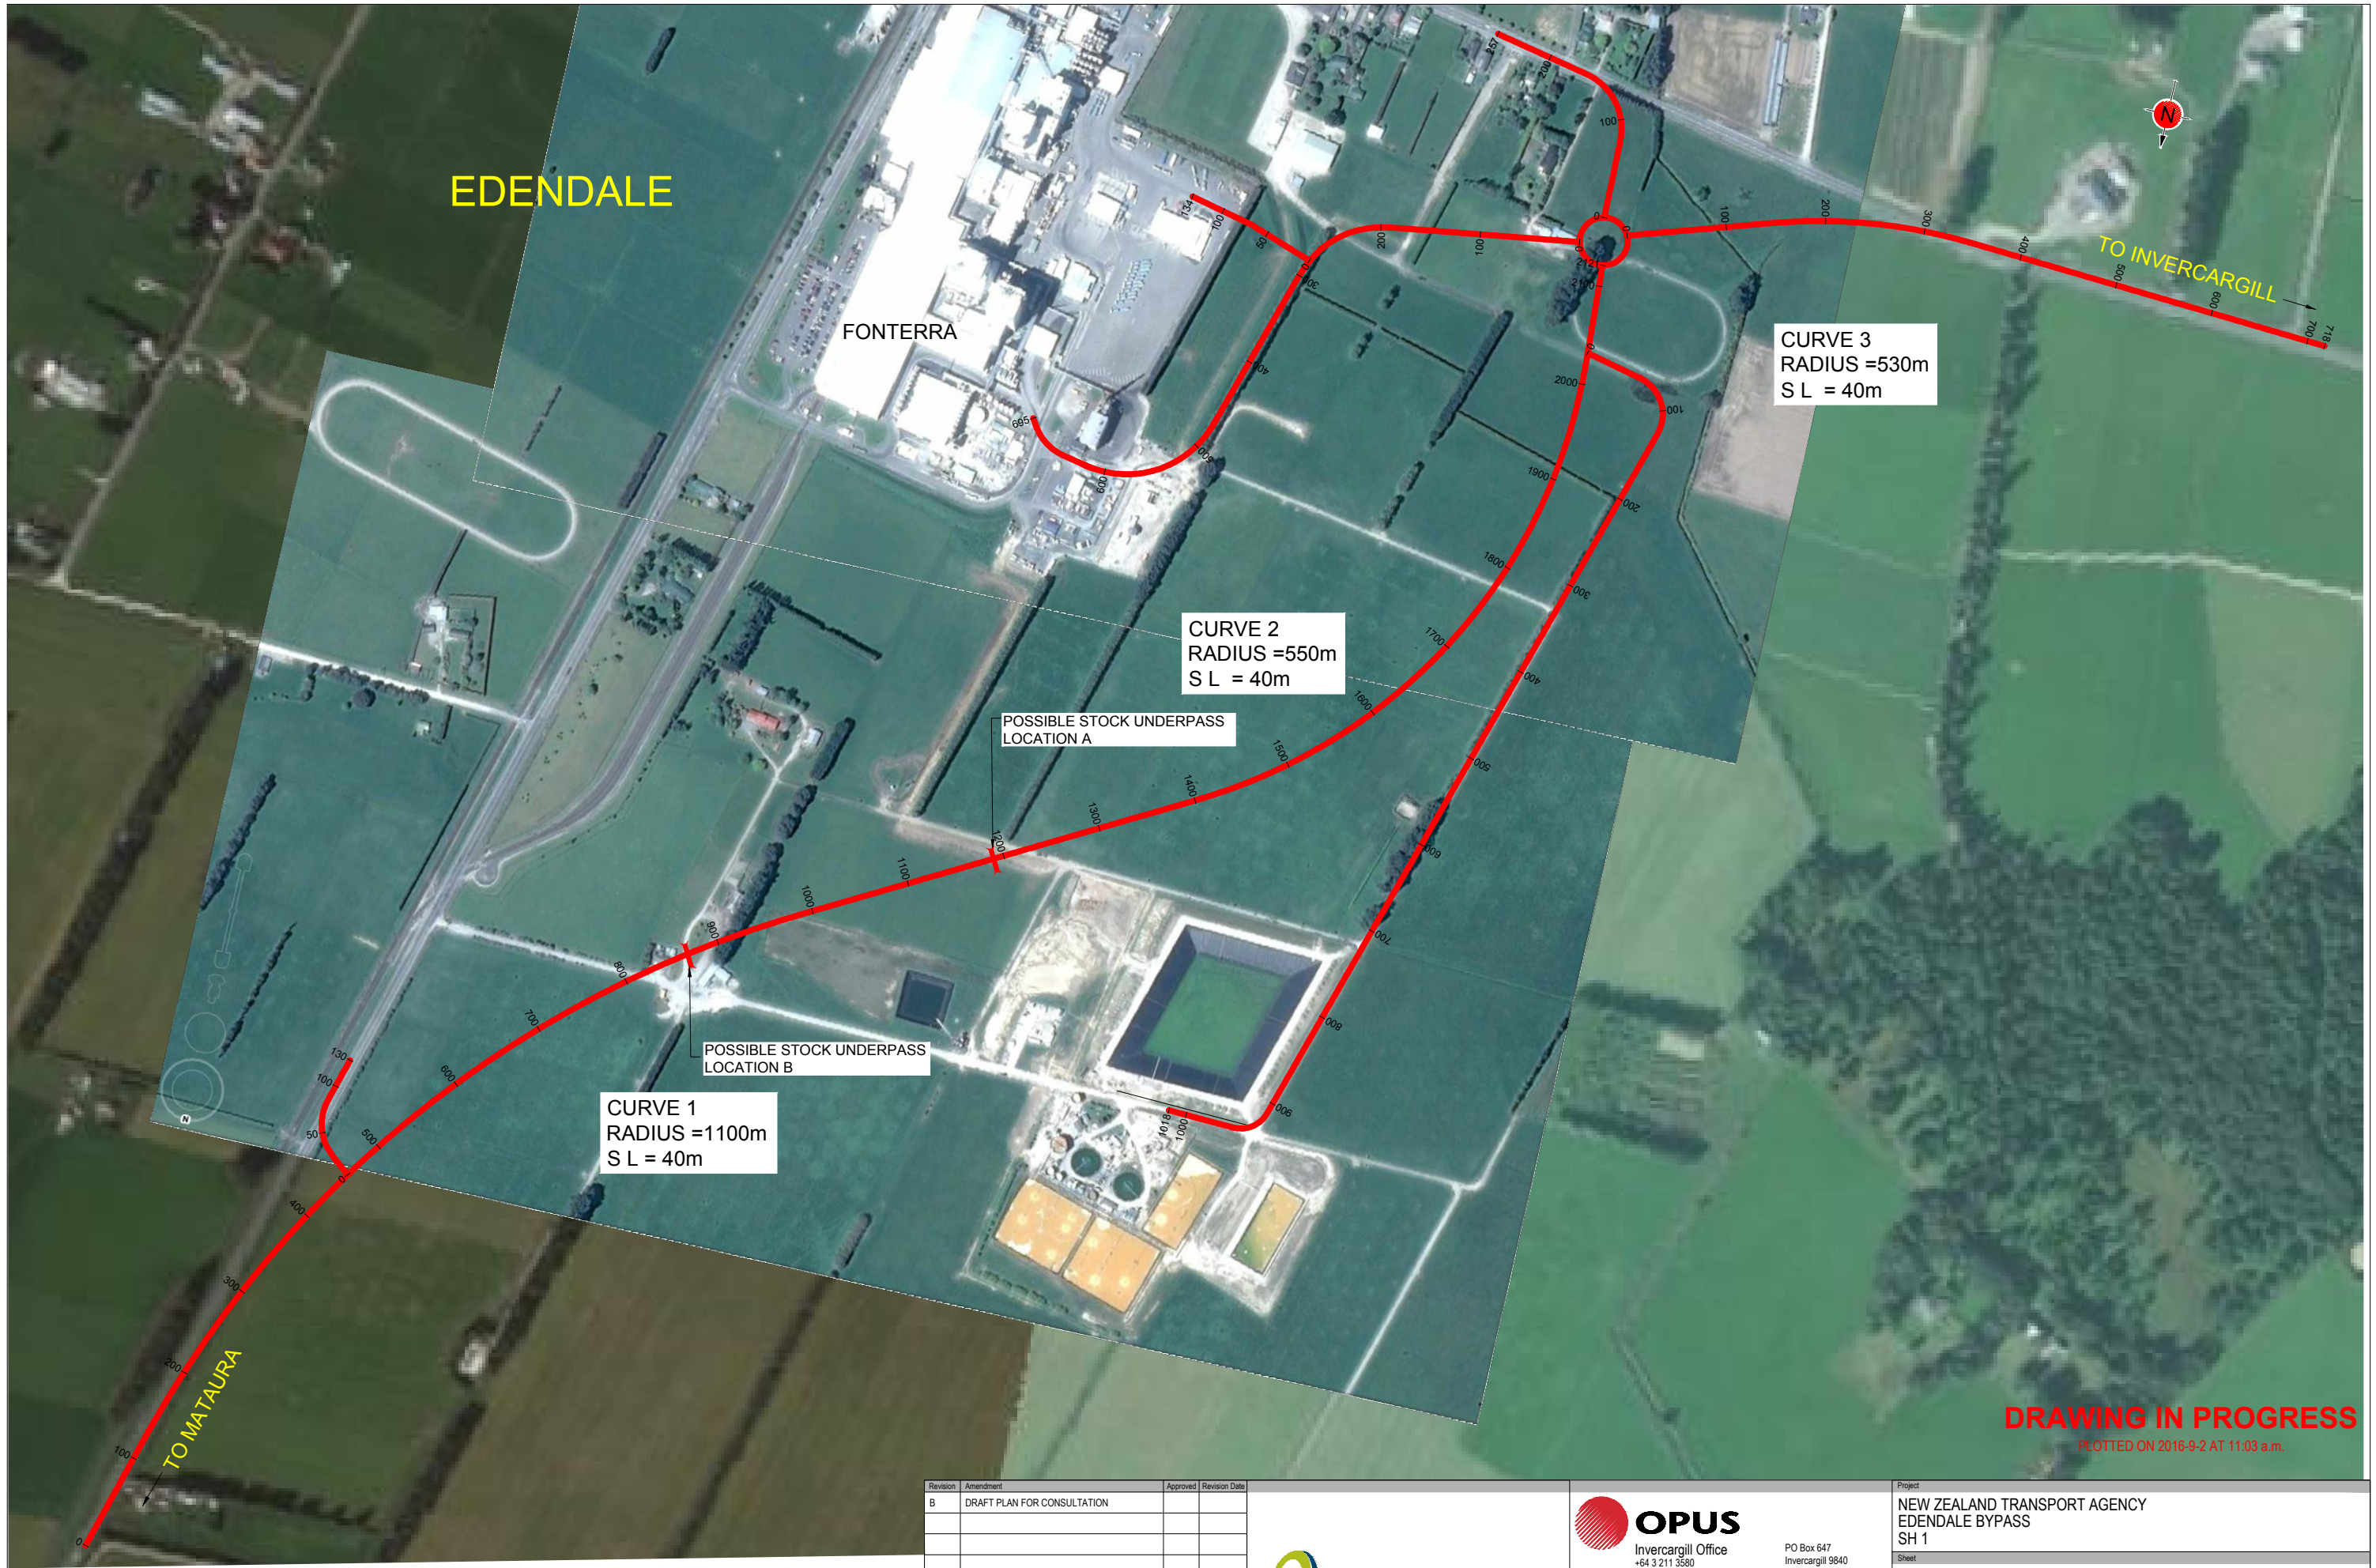

Project			NEW ZEALAND TRANSPORT AGENCY EDENDALE BYPASS SH 1	
Designed			Approved	
Drawn			Approved Date	
Scales			Project No.	
1:3000 @ A1, 1:6000 @ A3			6-V8700.00	
Sheet No.			Revision	
C01			B	